


ALL DIMENSIONS TO BE CHECKED ON SITE.  
DO NOT SCALE FROM THIS DRAWING  
FOR CONSTRUCTION PURPOSES.

NOTES:  
\*All measurements in millimetres

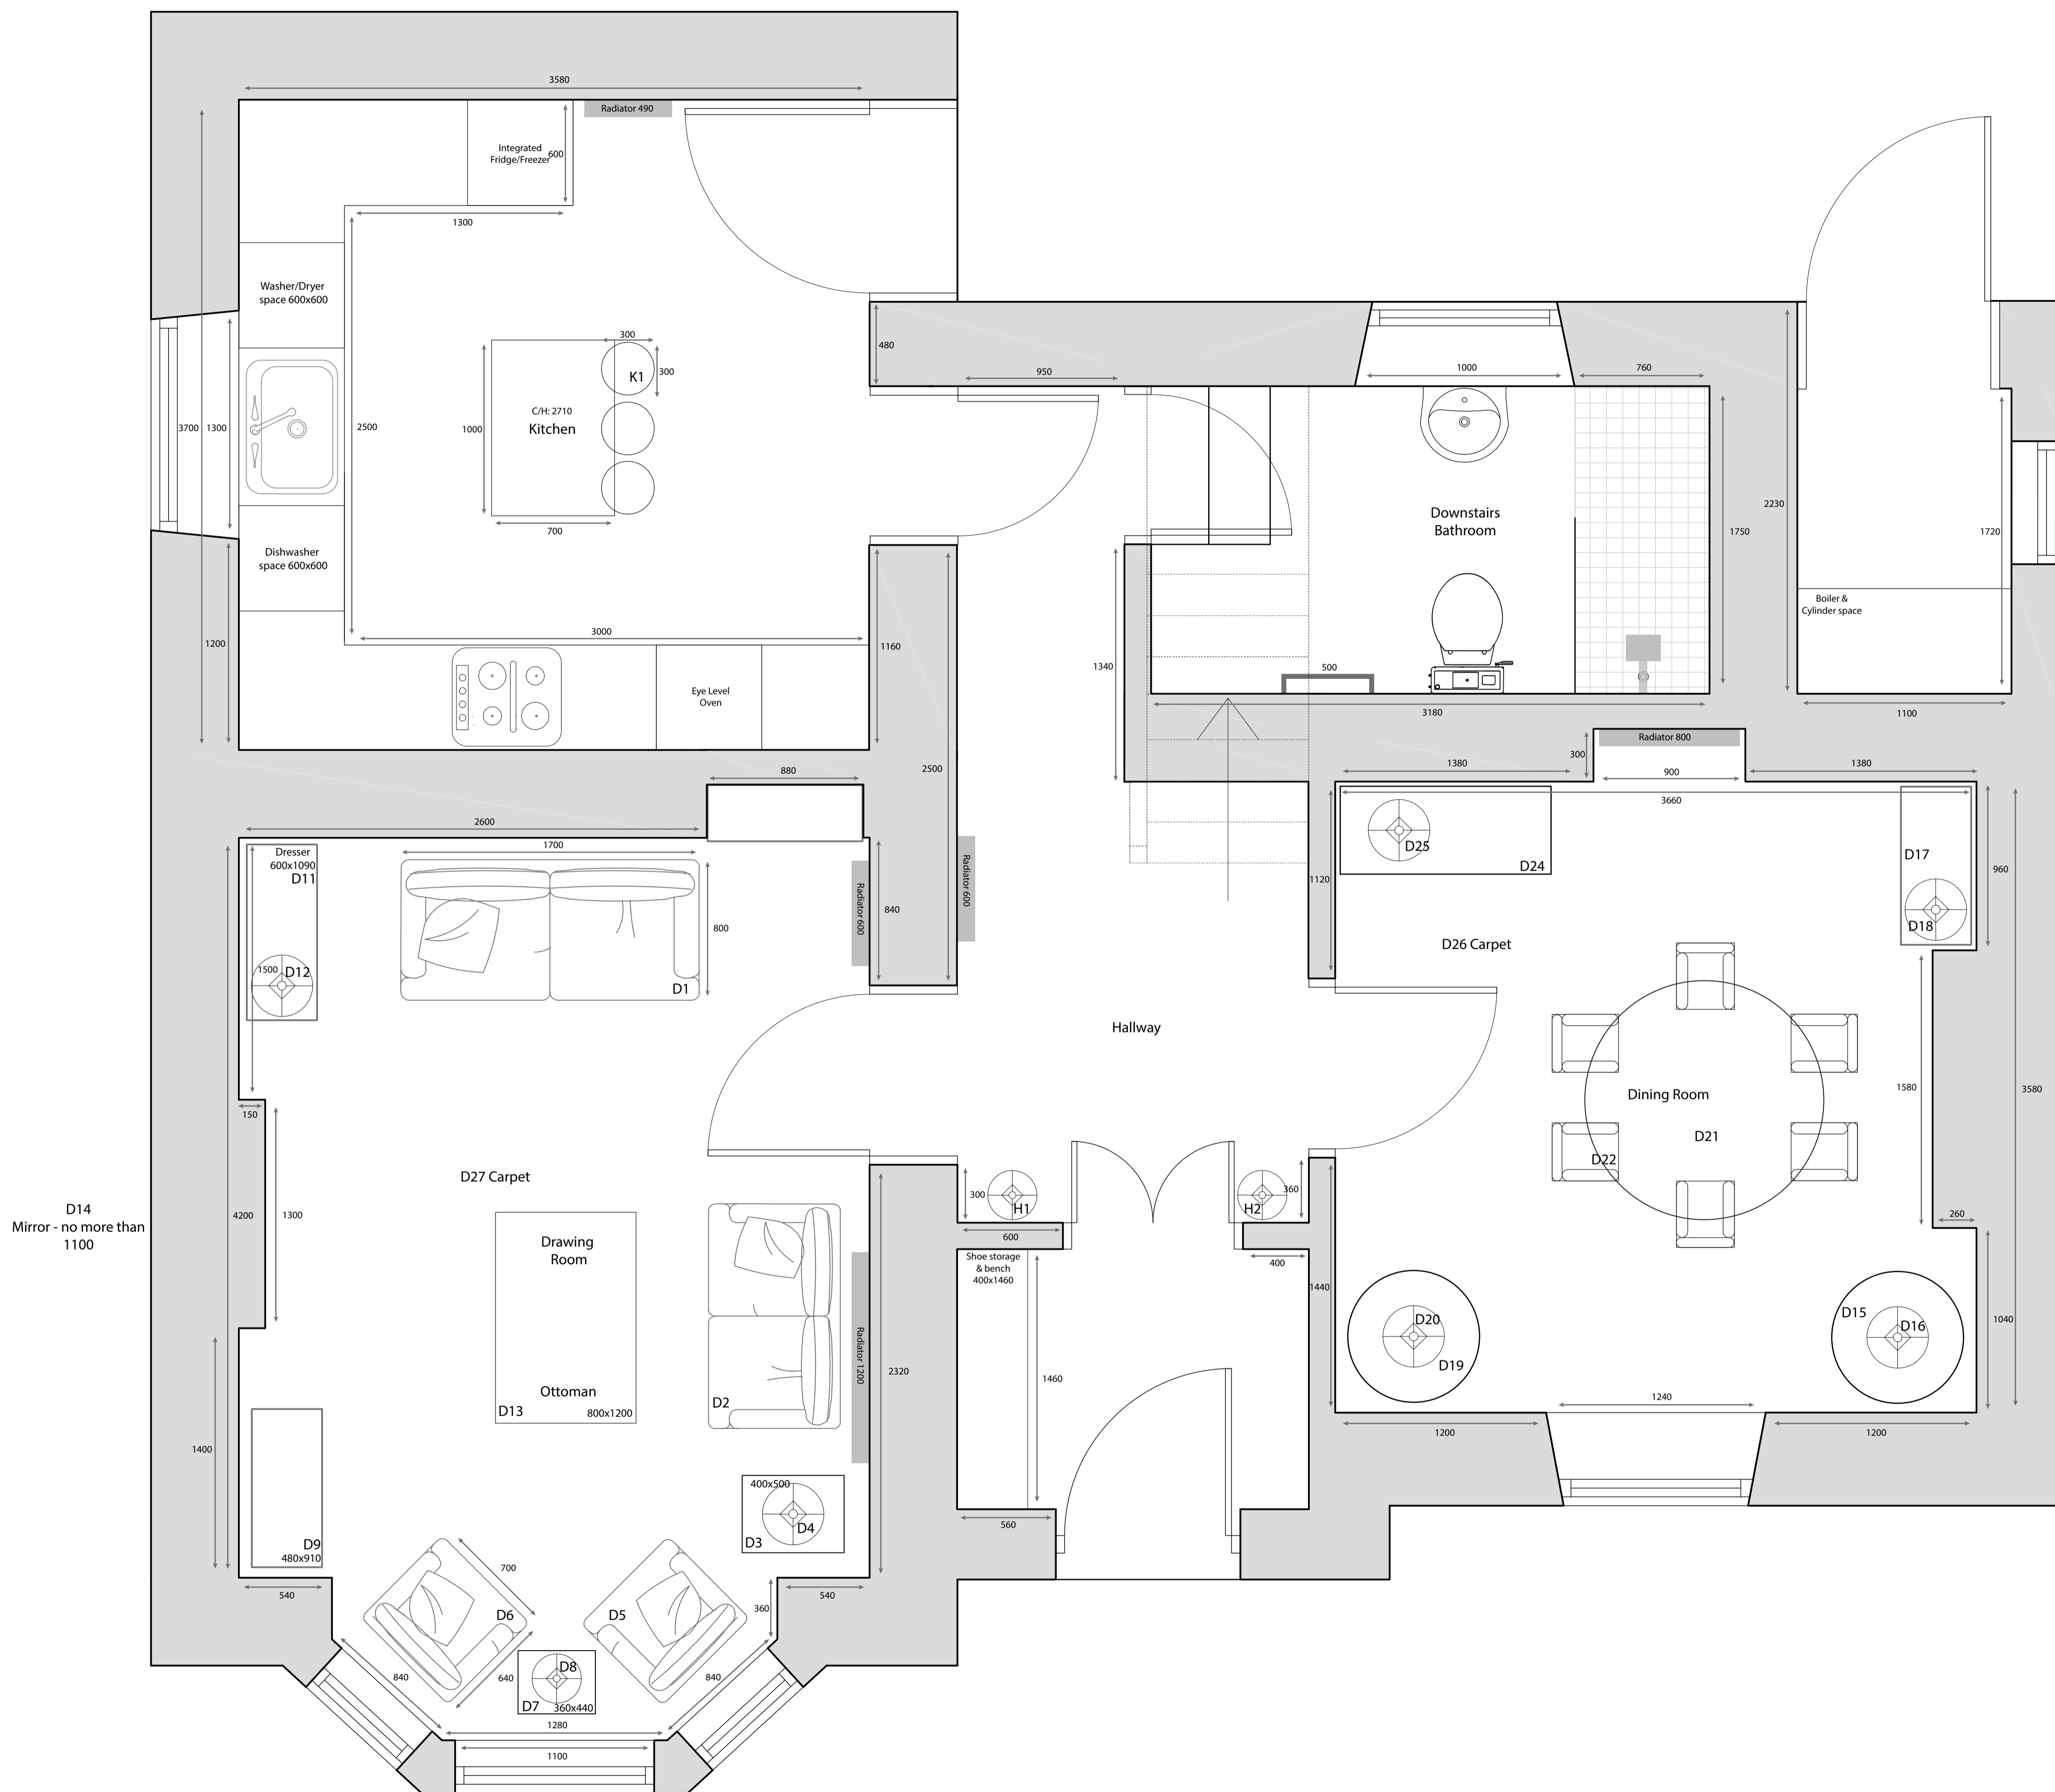


PLANTATION COTTAGE,  
BASLOW

PROPOSED GROUND FLOOR PLAN

SCALE: 1:20 @ A1

ALL DIMENSIONS TO BE CHECKED ON SITE.  
DO NOT SCALE FROM THIS DRAWING  
FOR CONSTRUCTION PURPOSES.

NOTES:  
\*All measurements in millimetres

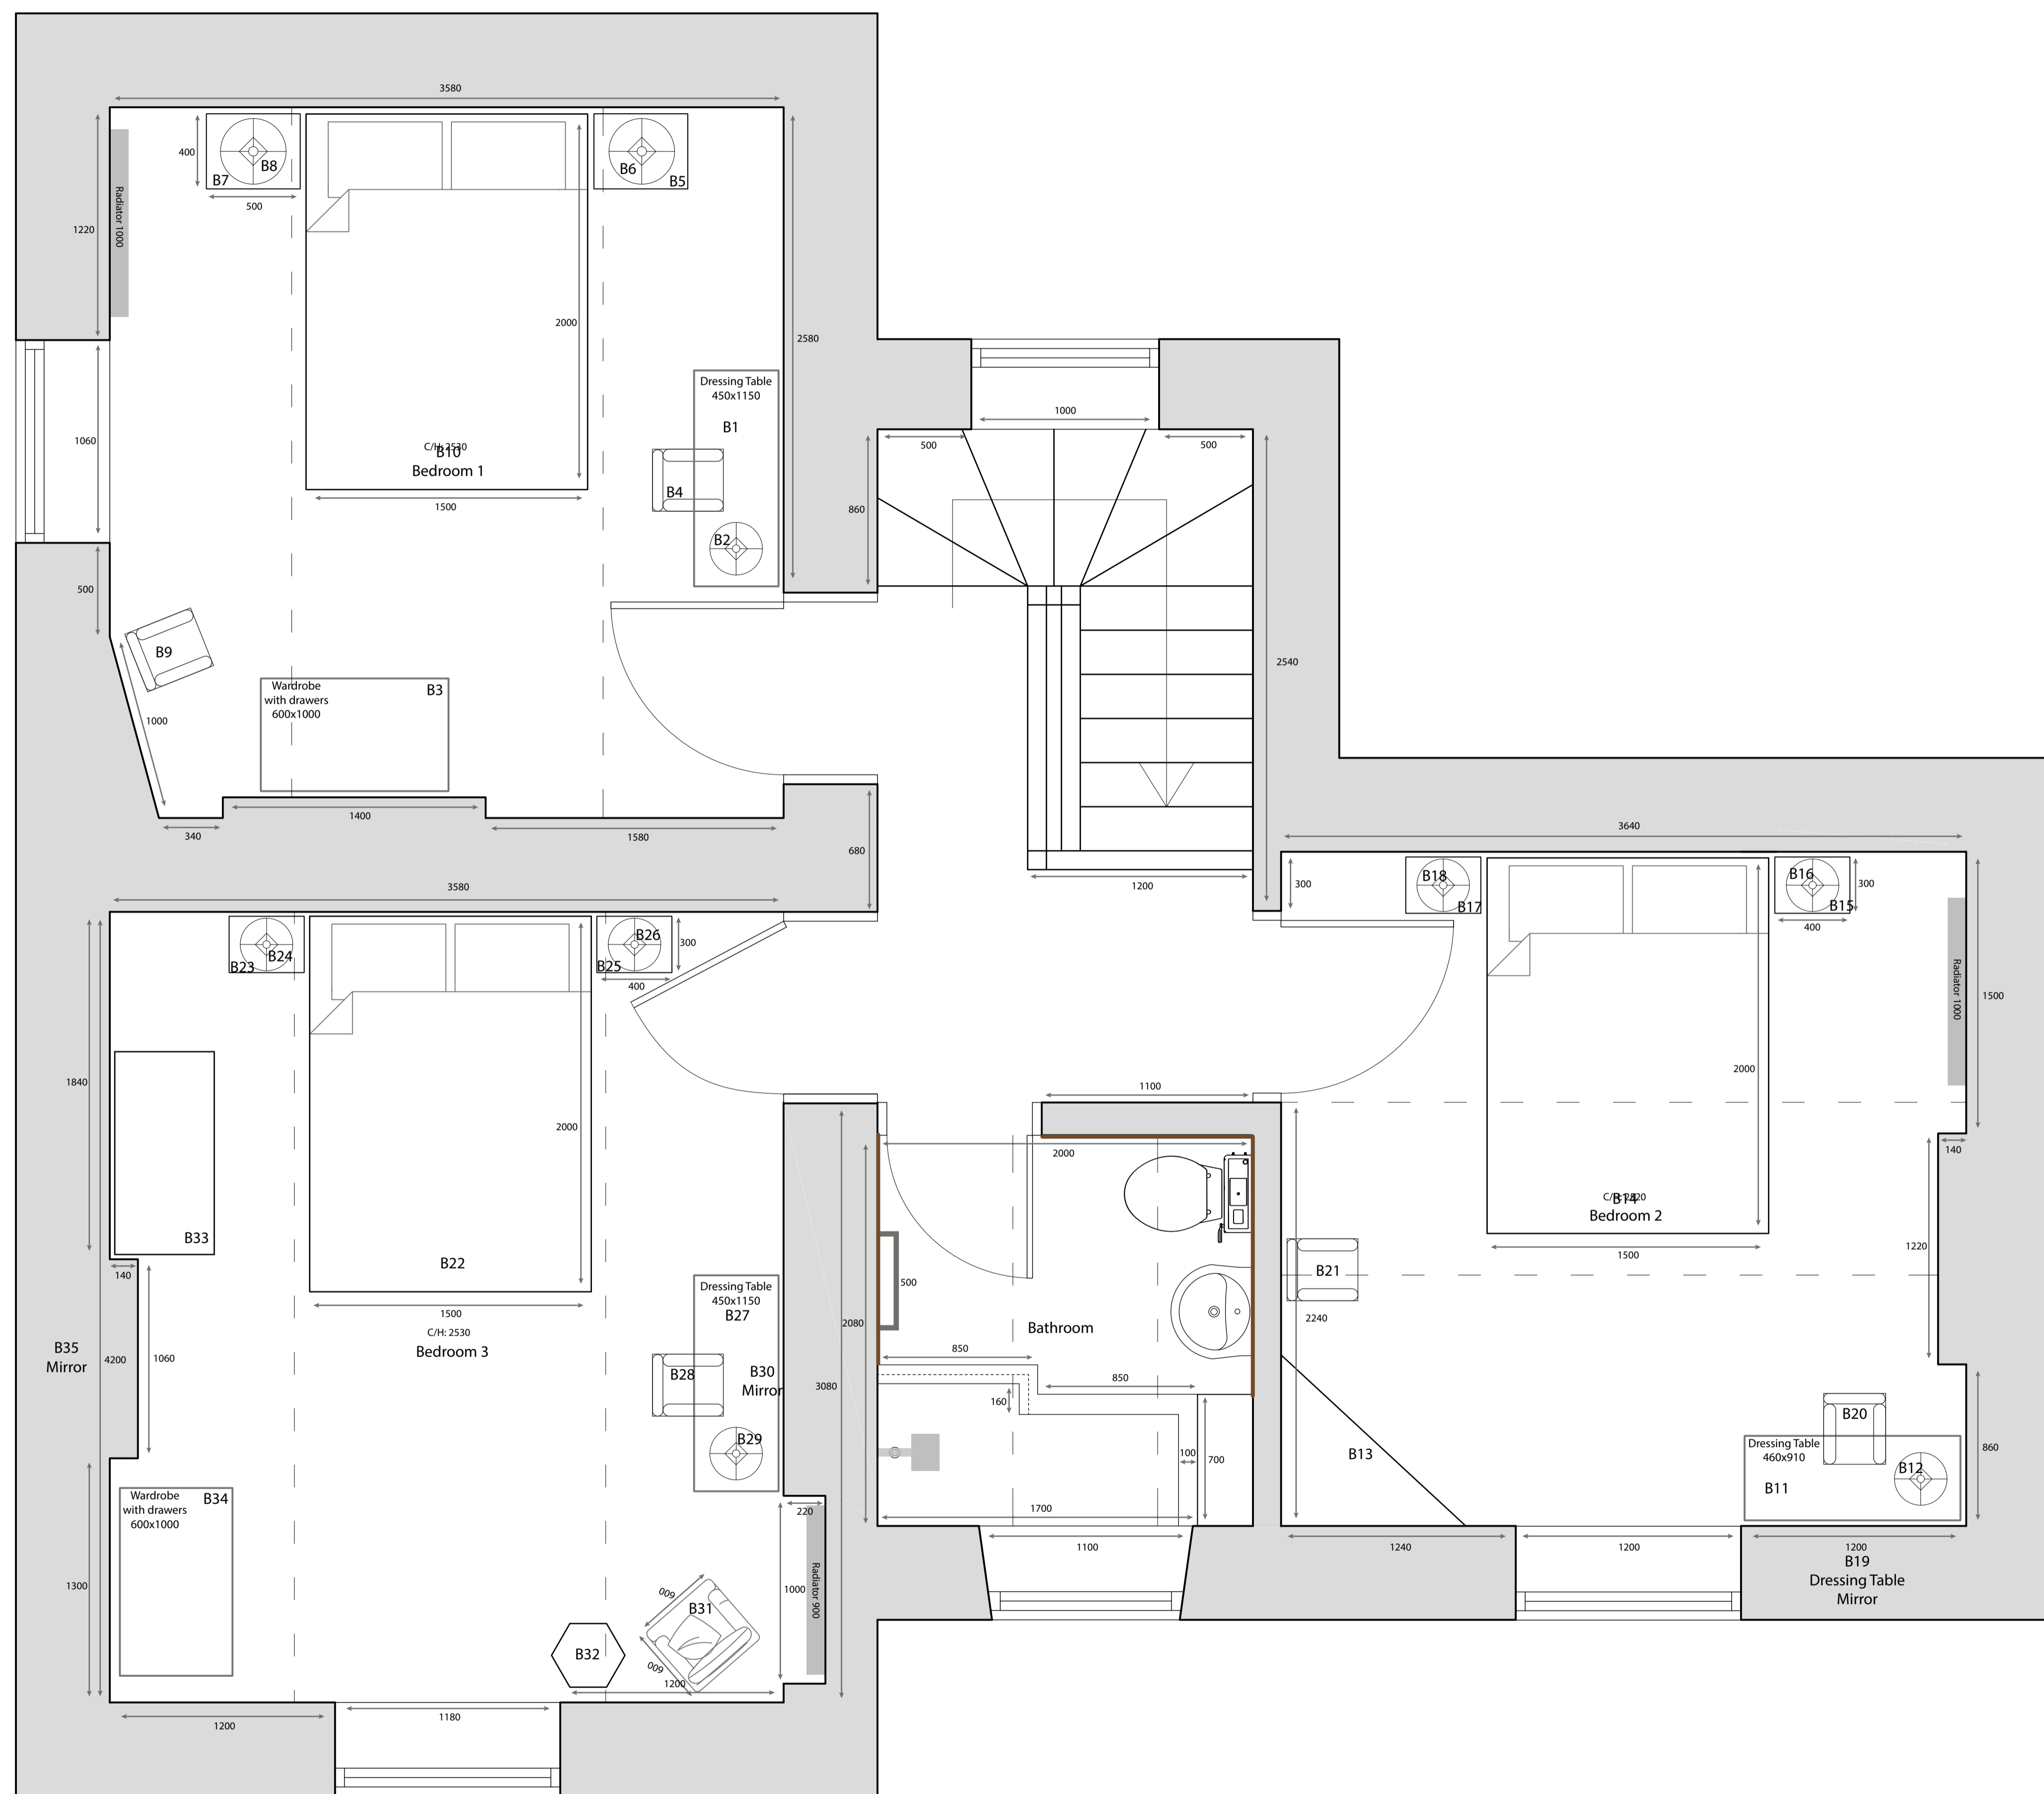

PLANTATION COTTAGE,  
BASLOW

PROPOSED FIRST FLOOR PLAN 1

SCALE: 1:20 @ A1